

AUSTIN

PROPER

HOTEL & RESIDENCES

RESIDENCE 2A

BEDROOMS
2

BATHROOMS
2.5

INTERIOR
1,540 sq ft

BALCONY
85 sq ft


RESIDENCES
1202-1702



SALES GALLERY & MODEL
 208 COLORADO STREET AUSTIN, TX 78701
 512.384.1387 LIVEAUSTINPROPER.COM



Floor plans shown are not to any particular scale and are subject to change. All dimensions shown herein are approximate and may vary from the description and definition of the unit as set forth in the purchase contract or the condominium documents. Please review the condominium documents for a description of how the units are measured. Room layouts and the location of appliances are subject to change.

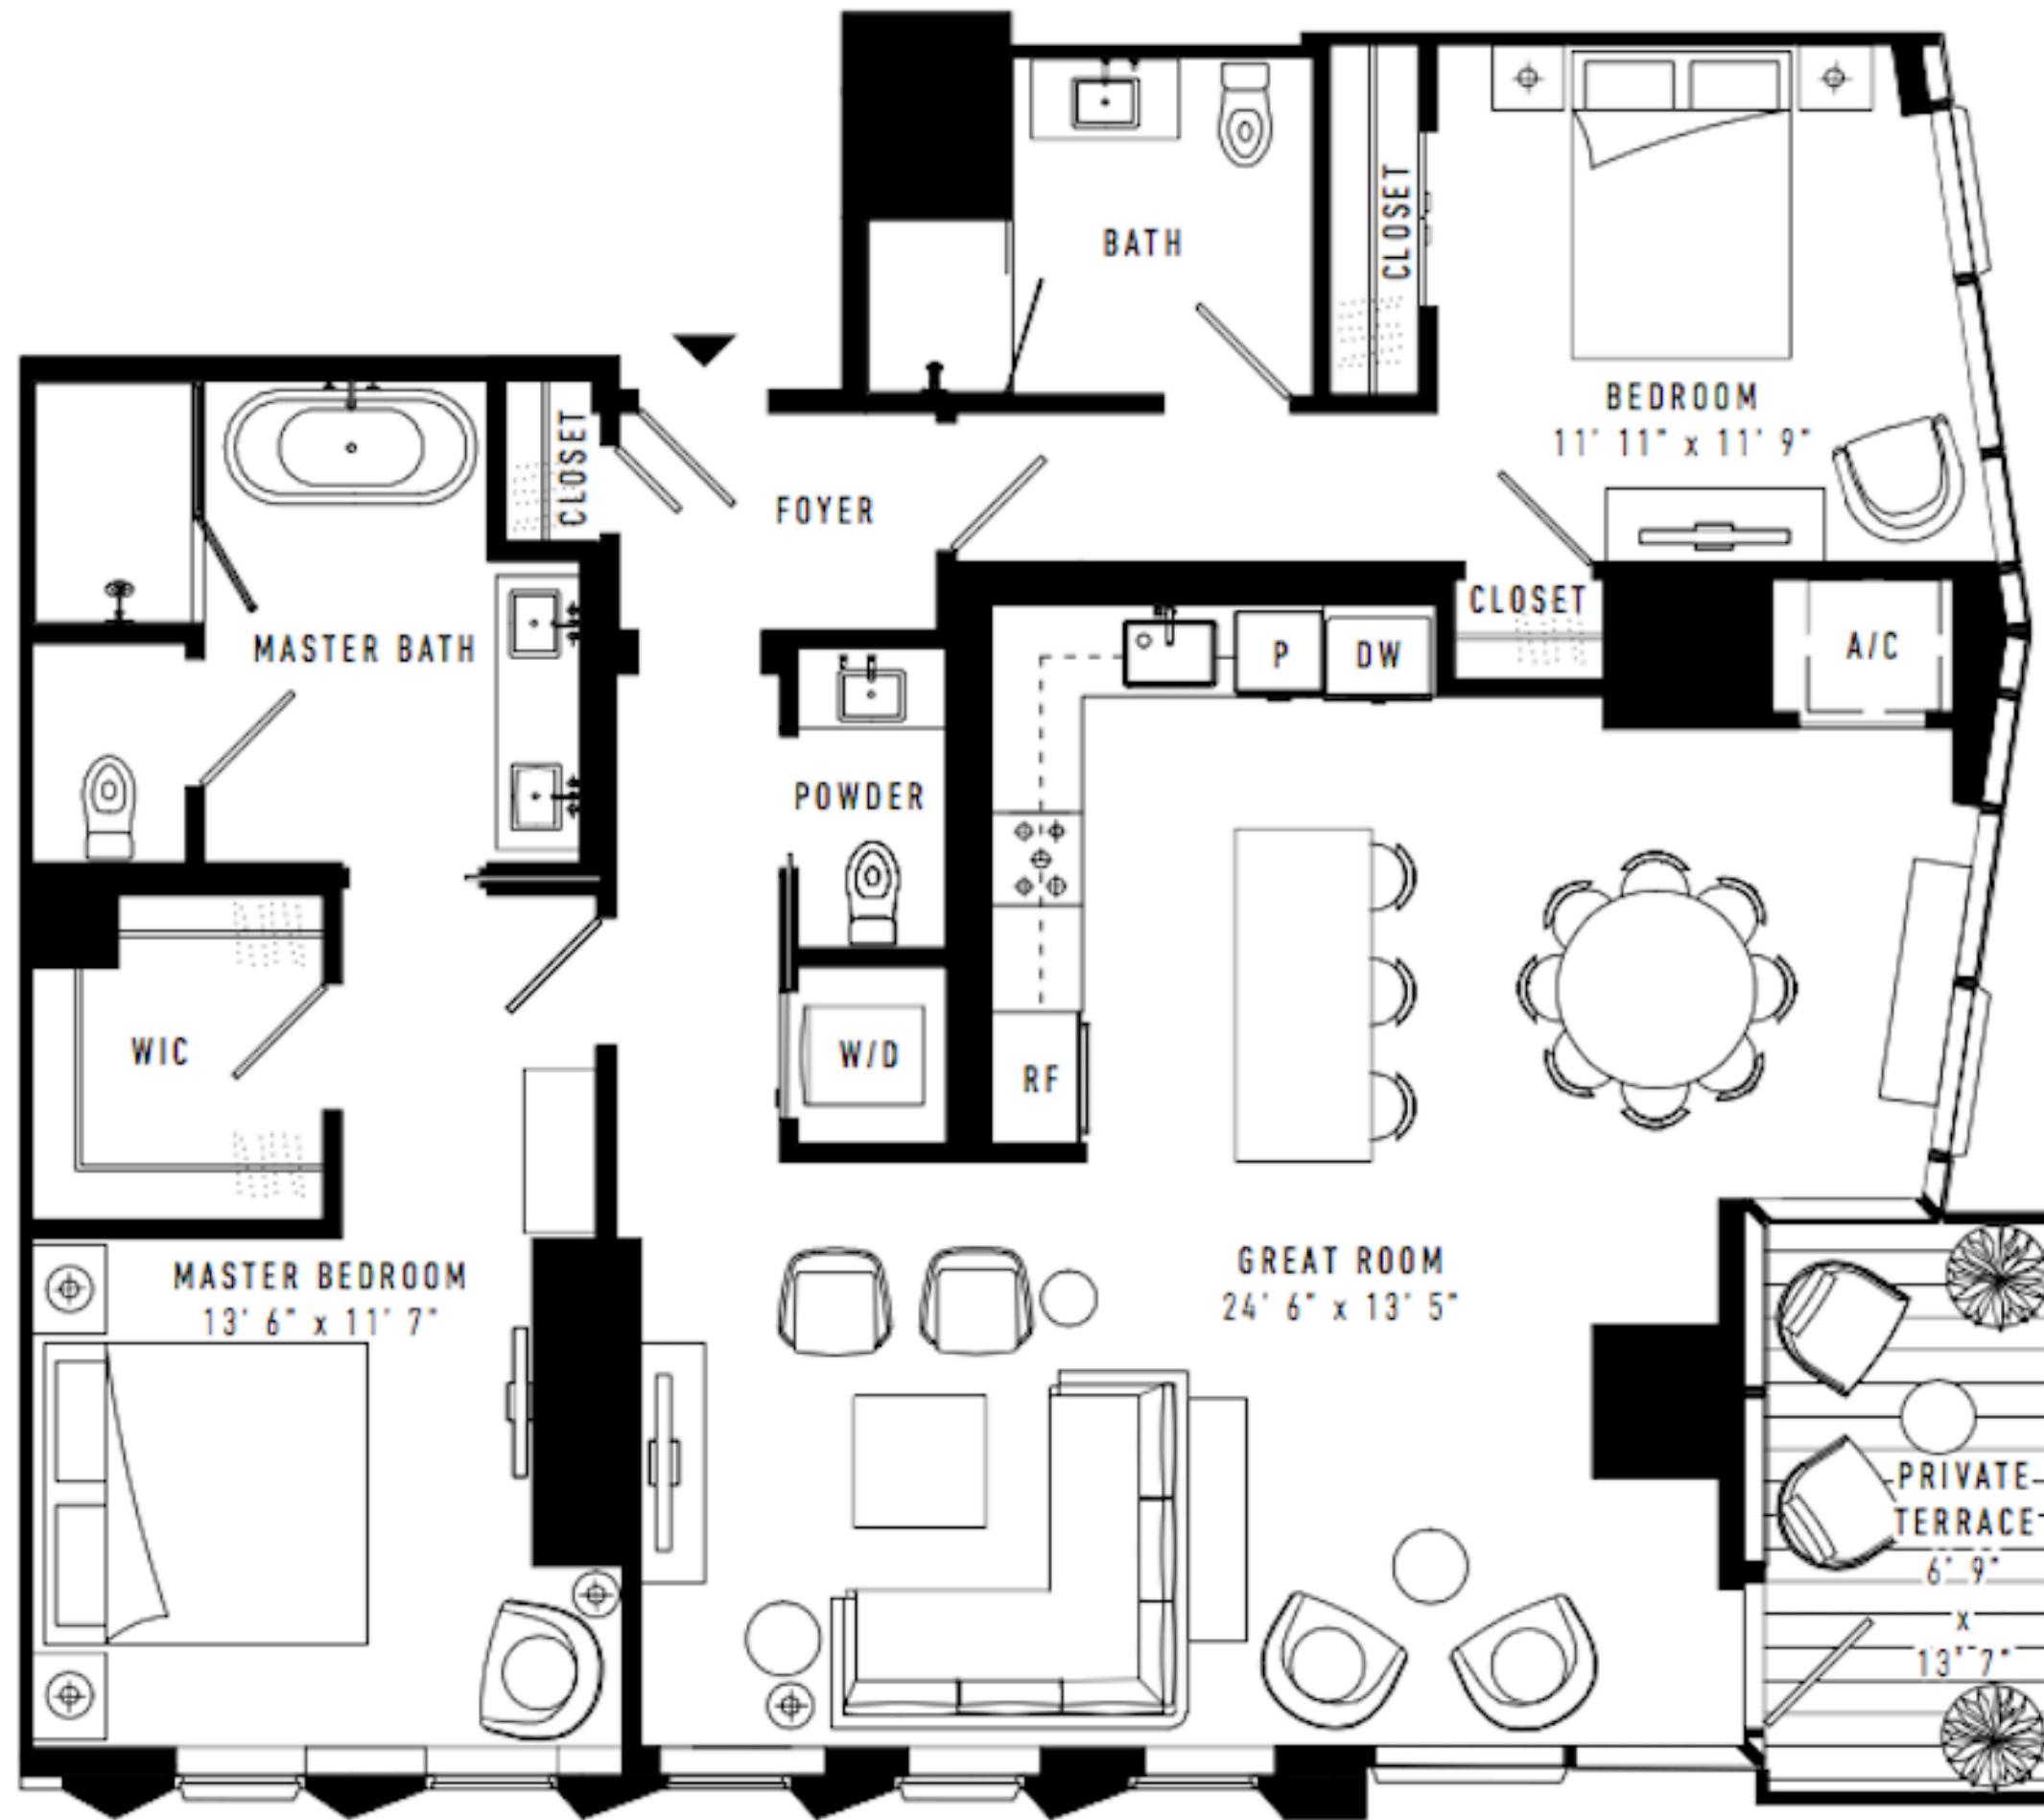

0' 1' 4' 8'

SCALE: 3/16" = 1'

