

AUSTIN  
**PROPER**

HOTEL & RESIDENCES

**RESIDENCE 2E**


BEDROOMS  
2

BATHROOMS  
2.5

INTERIOR  
2,068 sq ft

BALCONY  
127 sq ft


RESIDENCES  
1201-2201

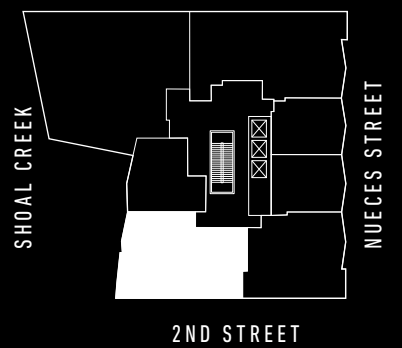

SALES GALLERY & MODEL  
208 COLORADO STREET AUSTIN, TX 78701  
512.384.1387 LIVEAUSTINPROPER.COM



Floor plans shown are not to any particular scale and are subject to change. All dimensions shown hereon are approximate and may vary from the description and definition of the unit as set forth in the purchase contract or the condominium documents. Please review the condominium documents for a description of how the units are measured. Room layouts and the location of appliances are subject to change.

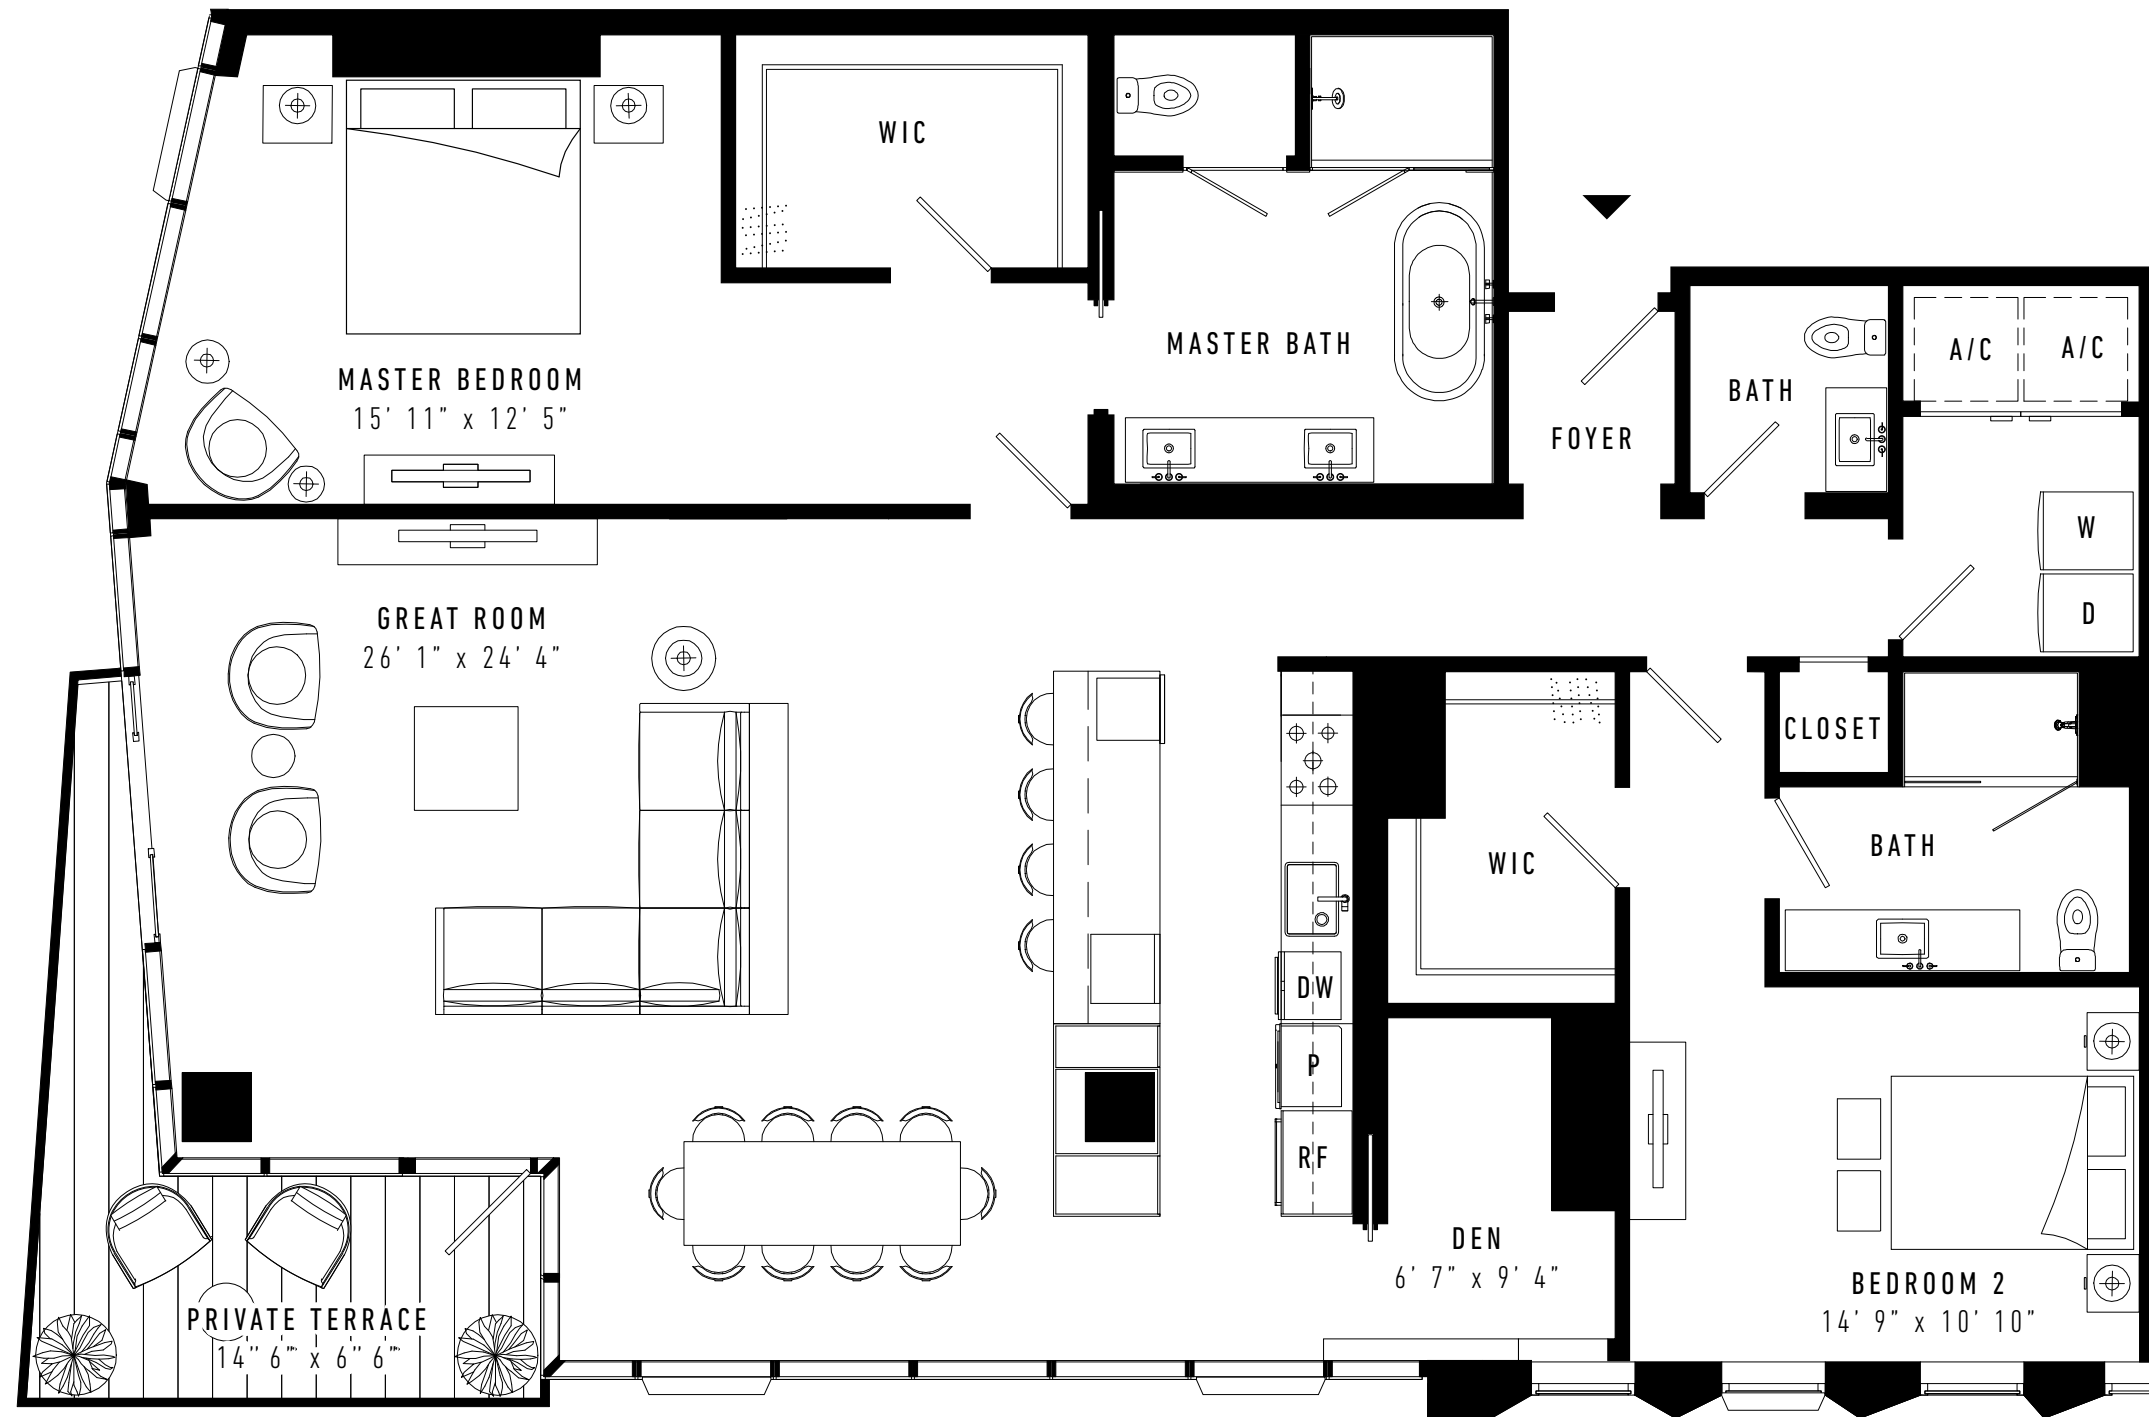

0' 1' 4' 8'



SCALE: 3/16" = 1'

